


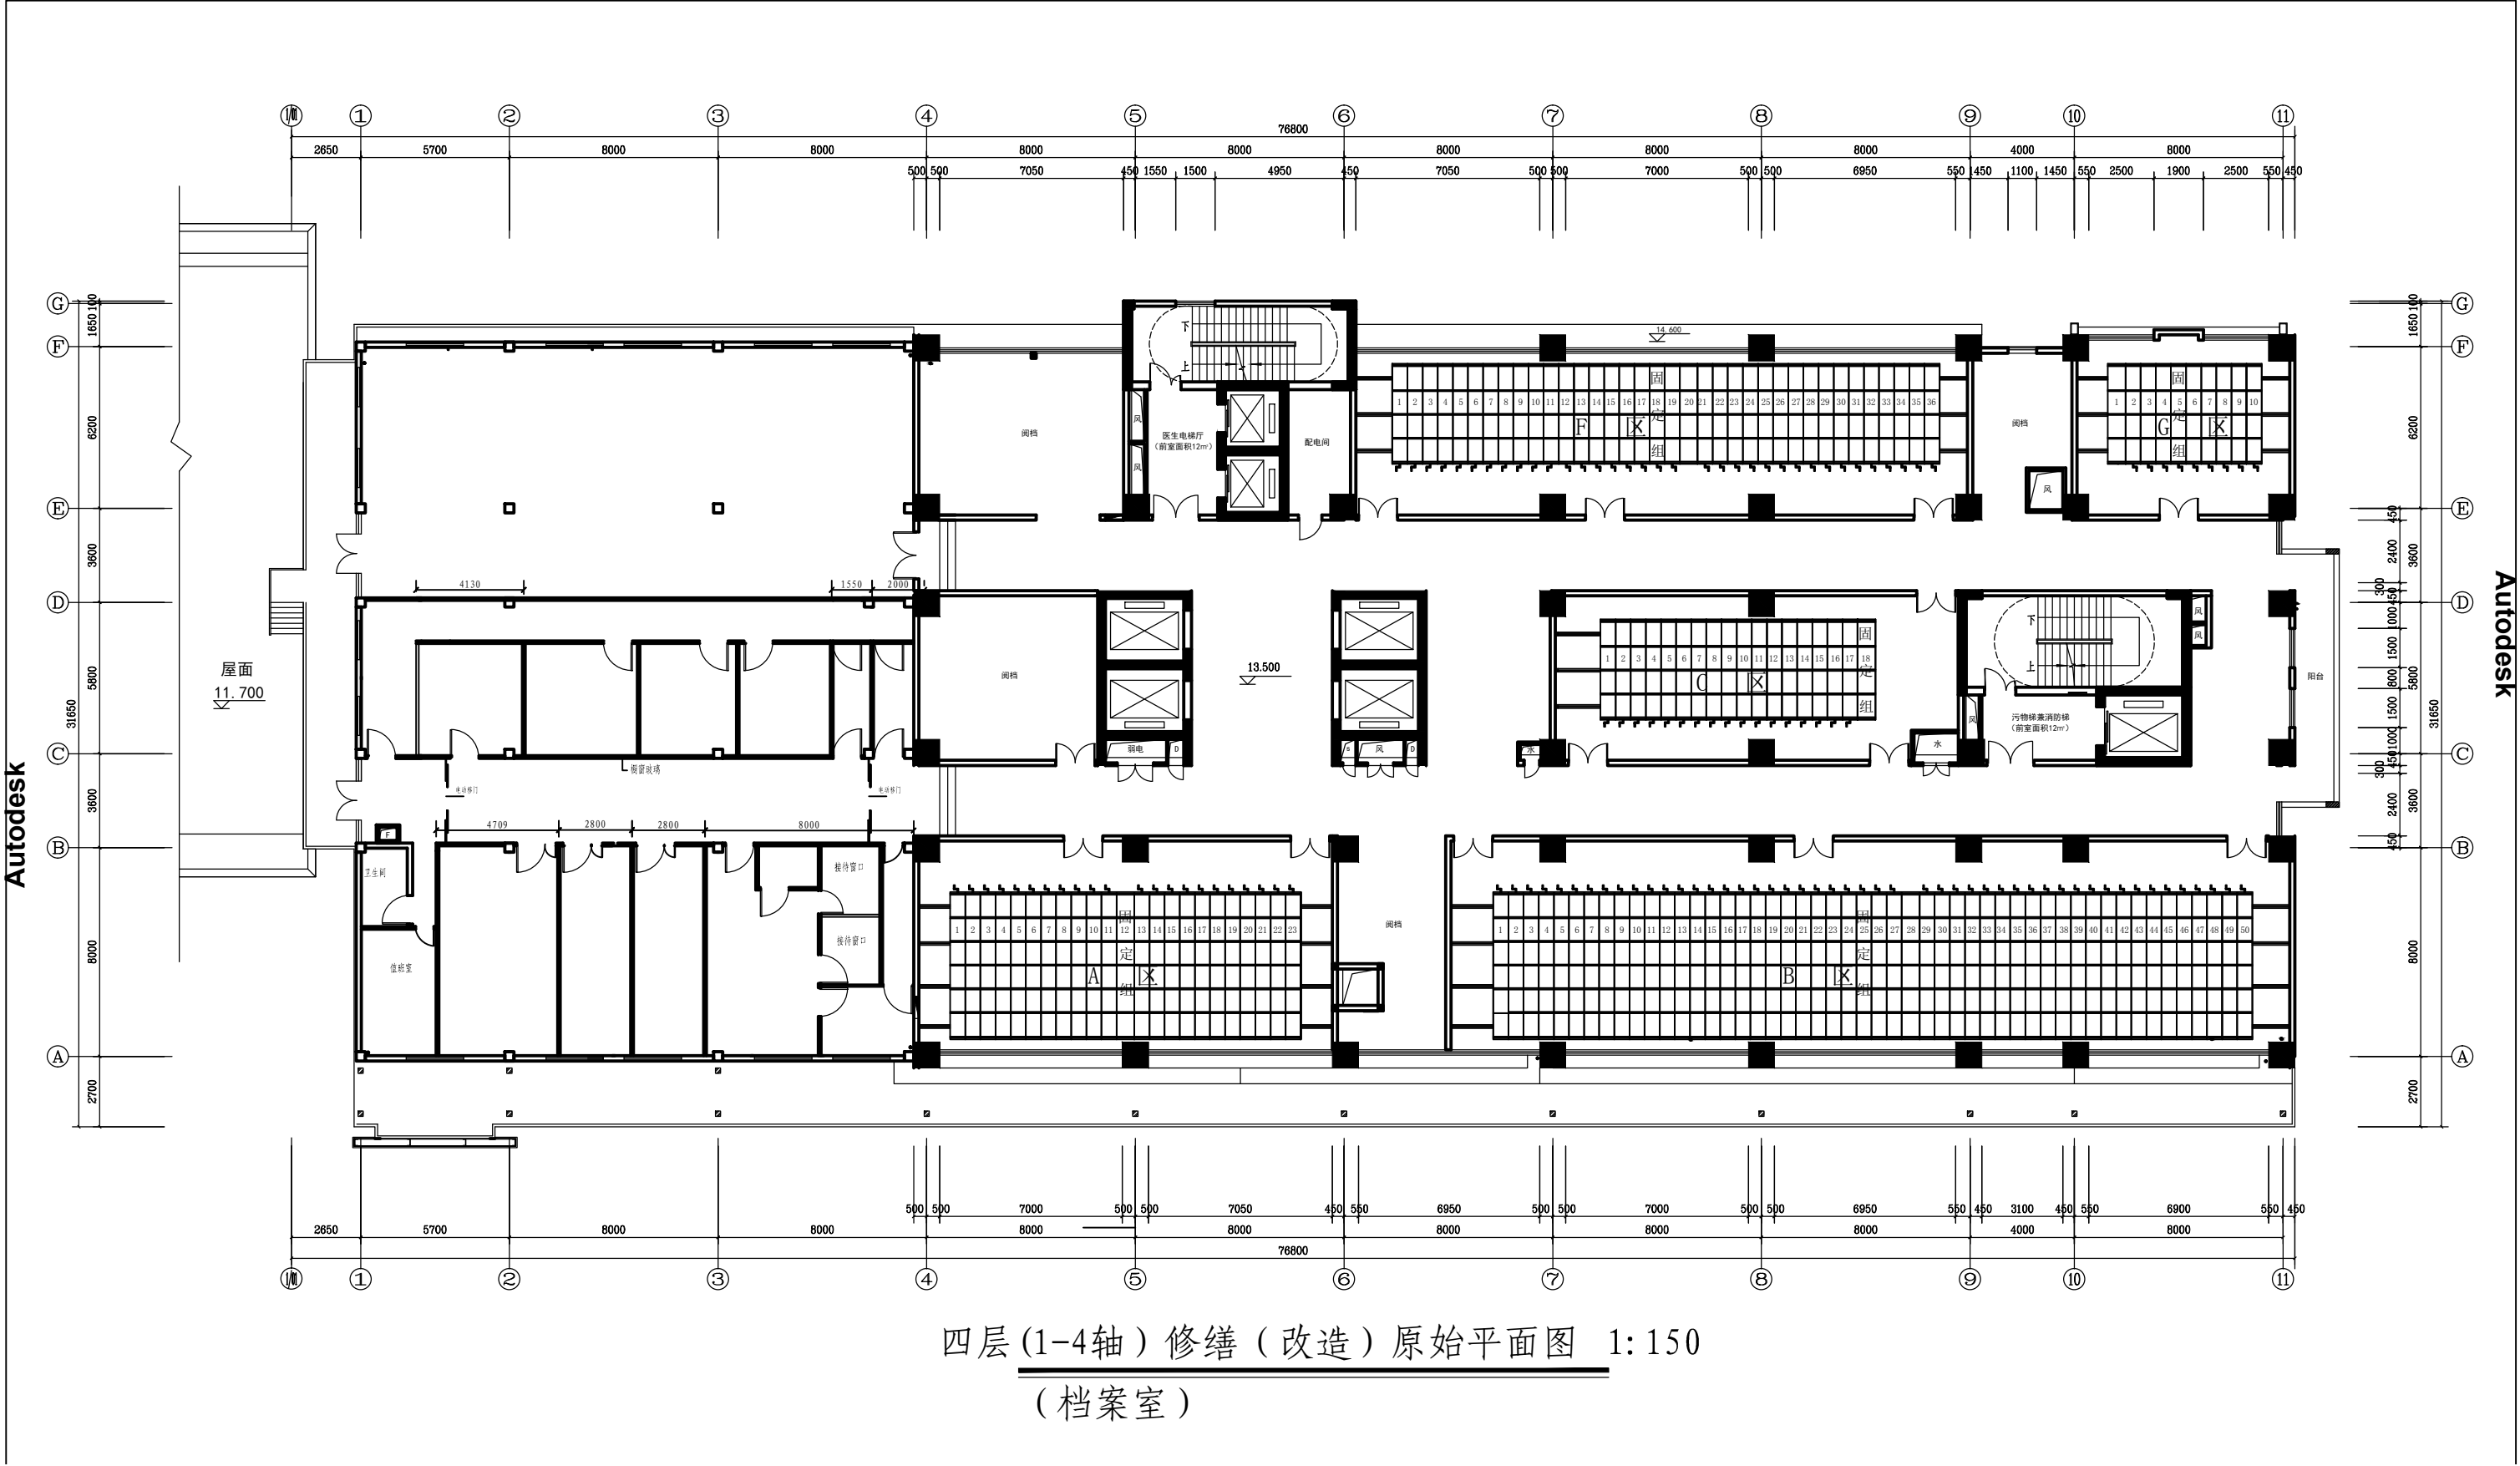

四层(1-4轴)修缮(改造)原始平面图 1:150
(档案室)