


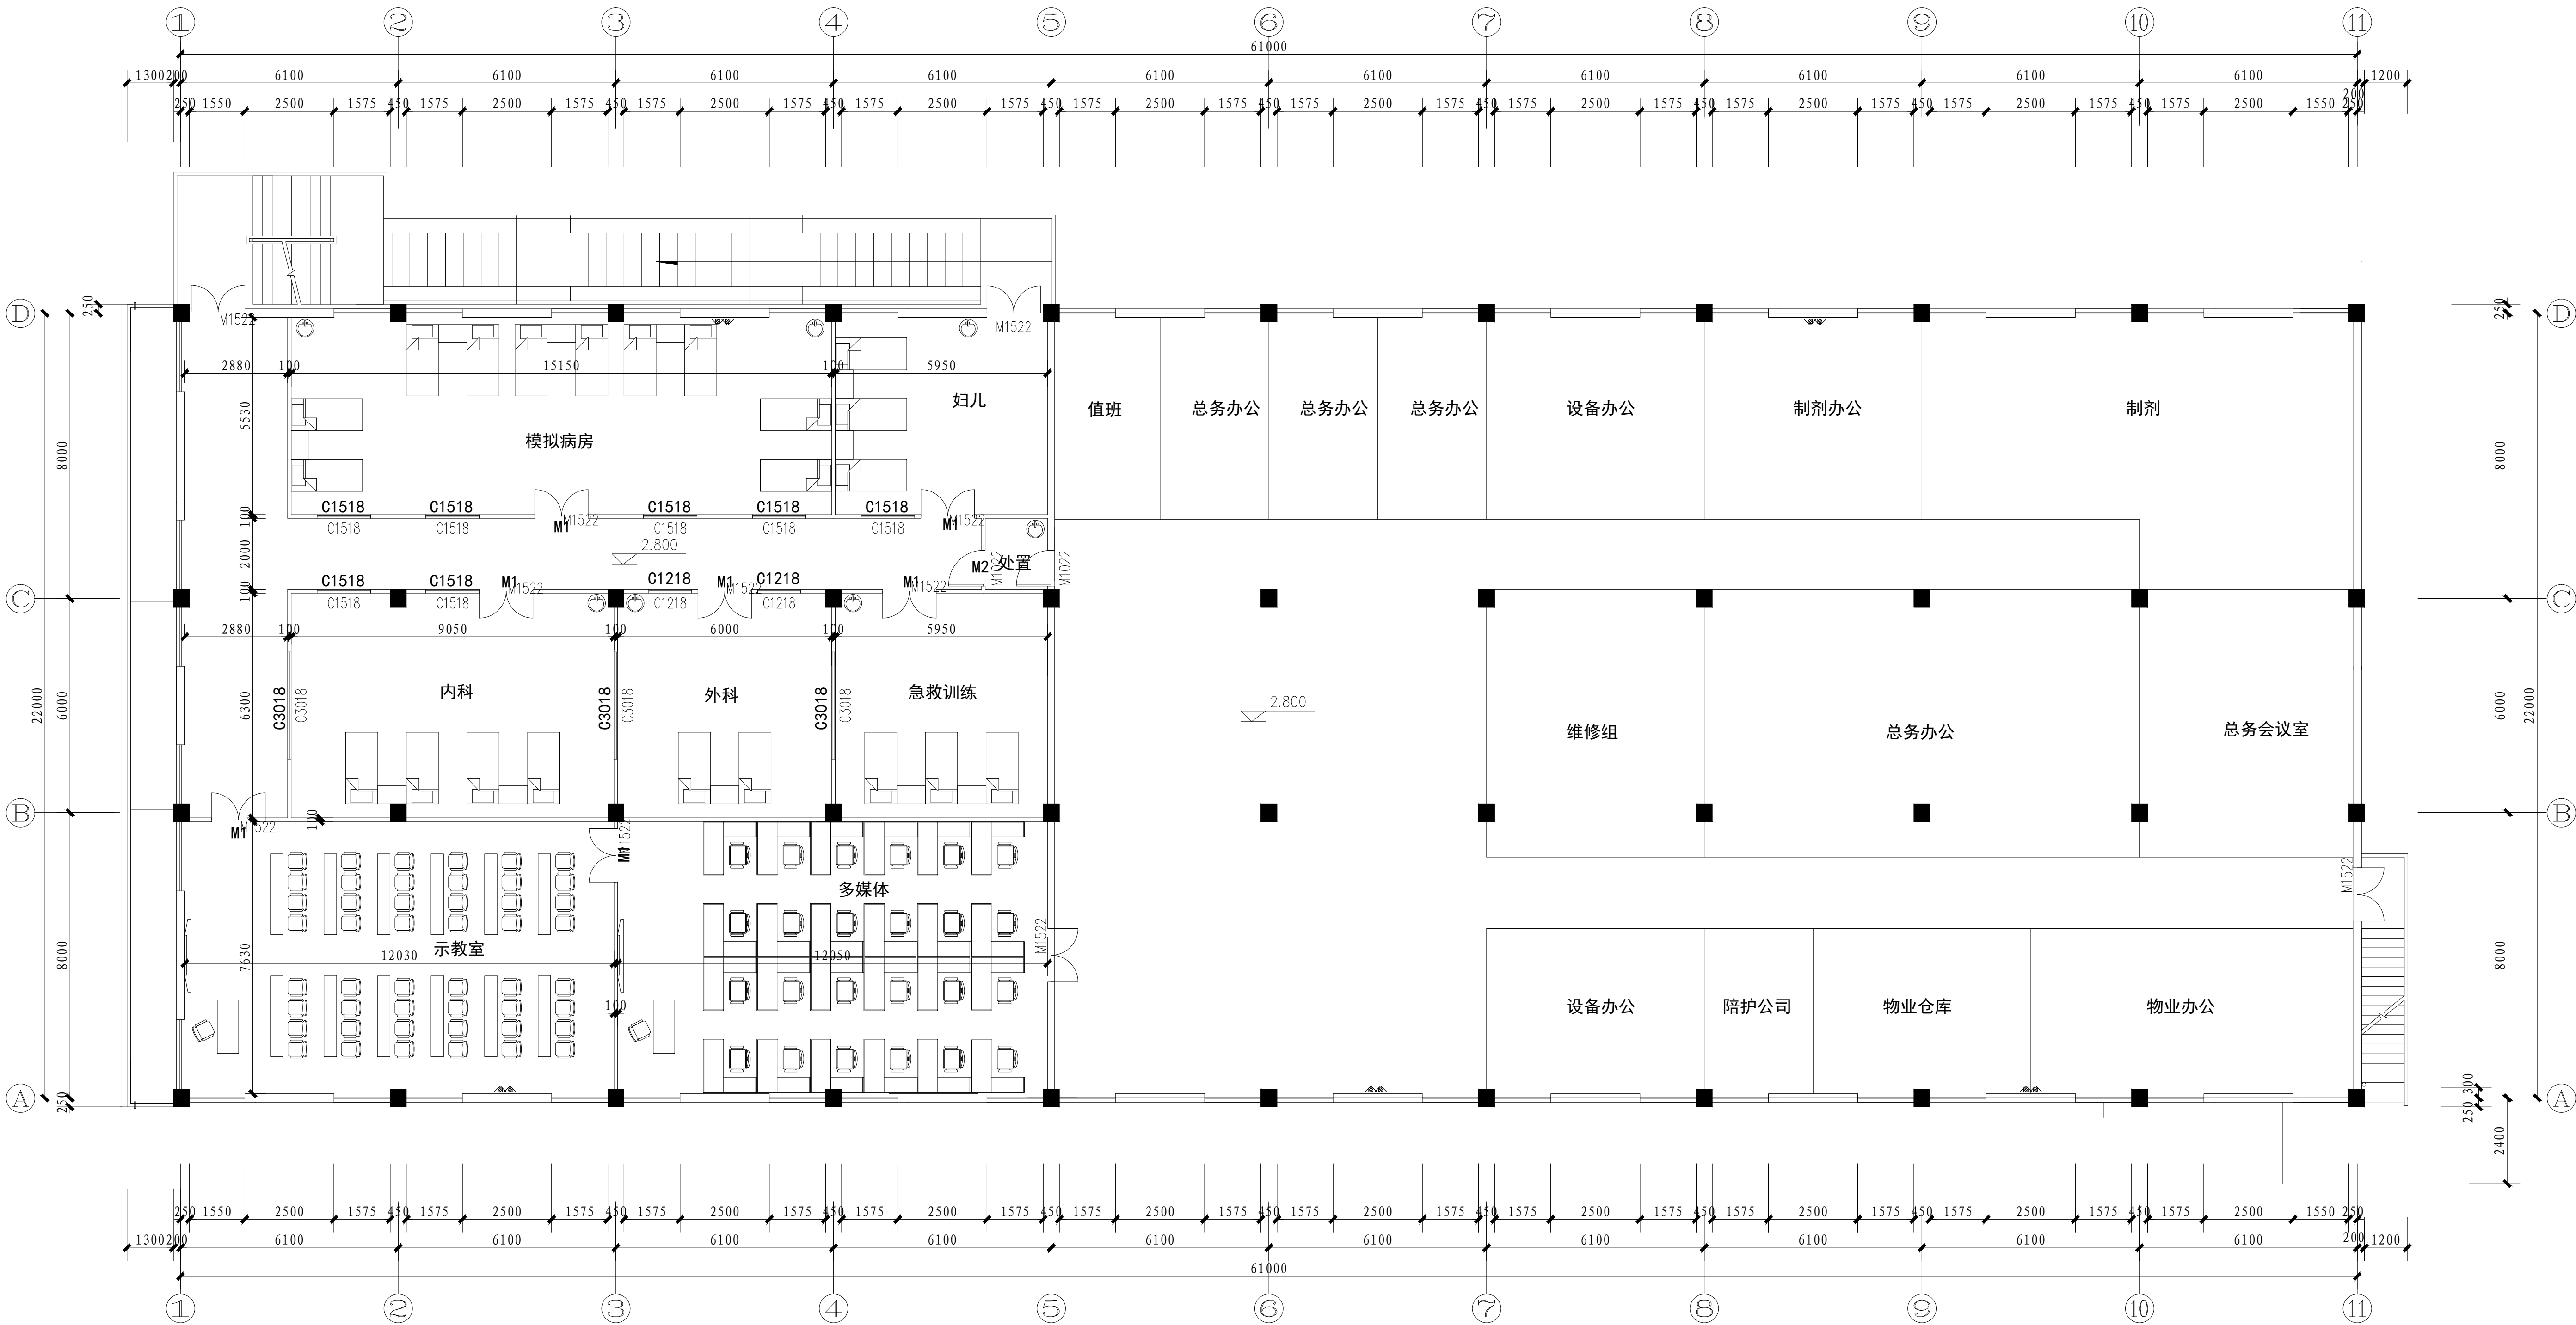

二层平面布局 1:100

C3018 3000*1800 磨砂玻璃铝合金推拉窗